


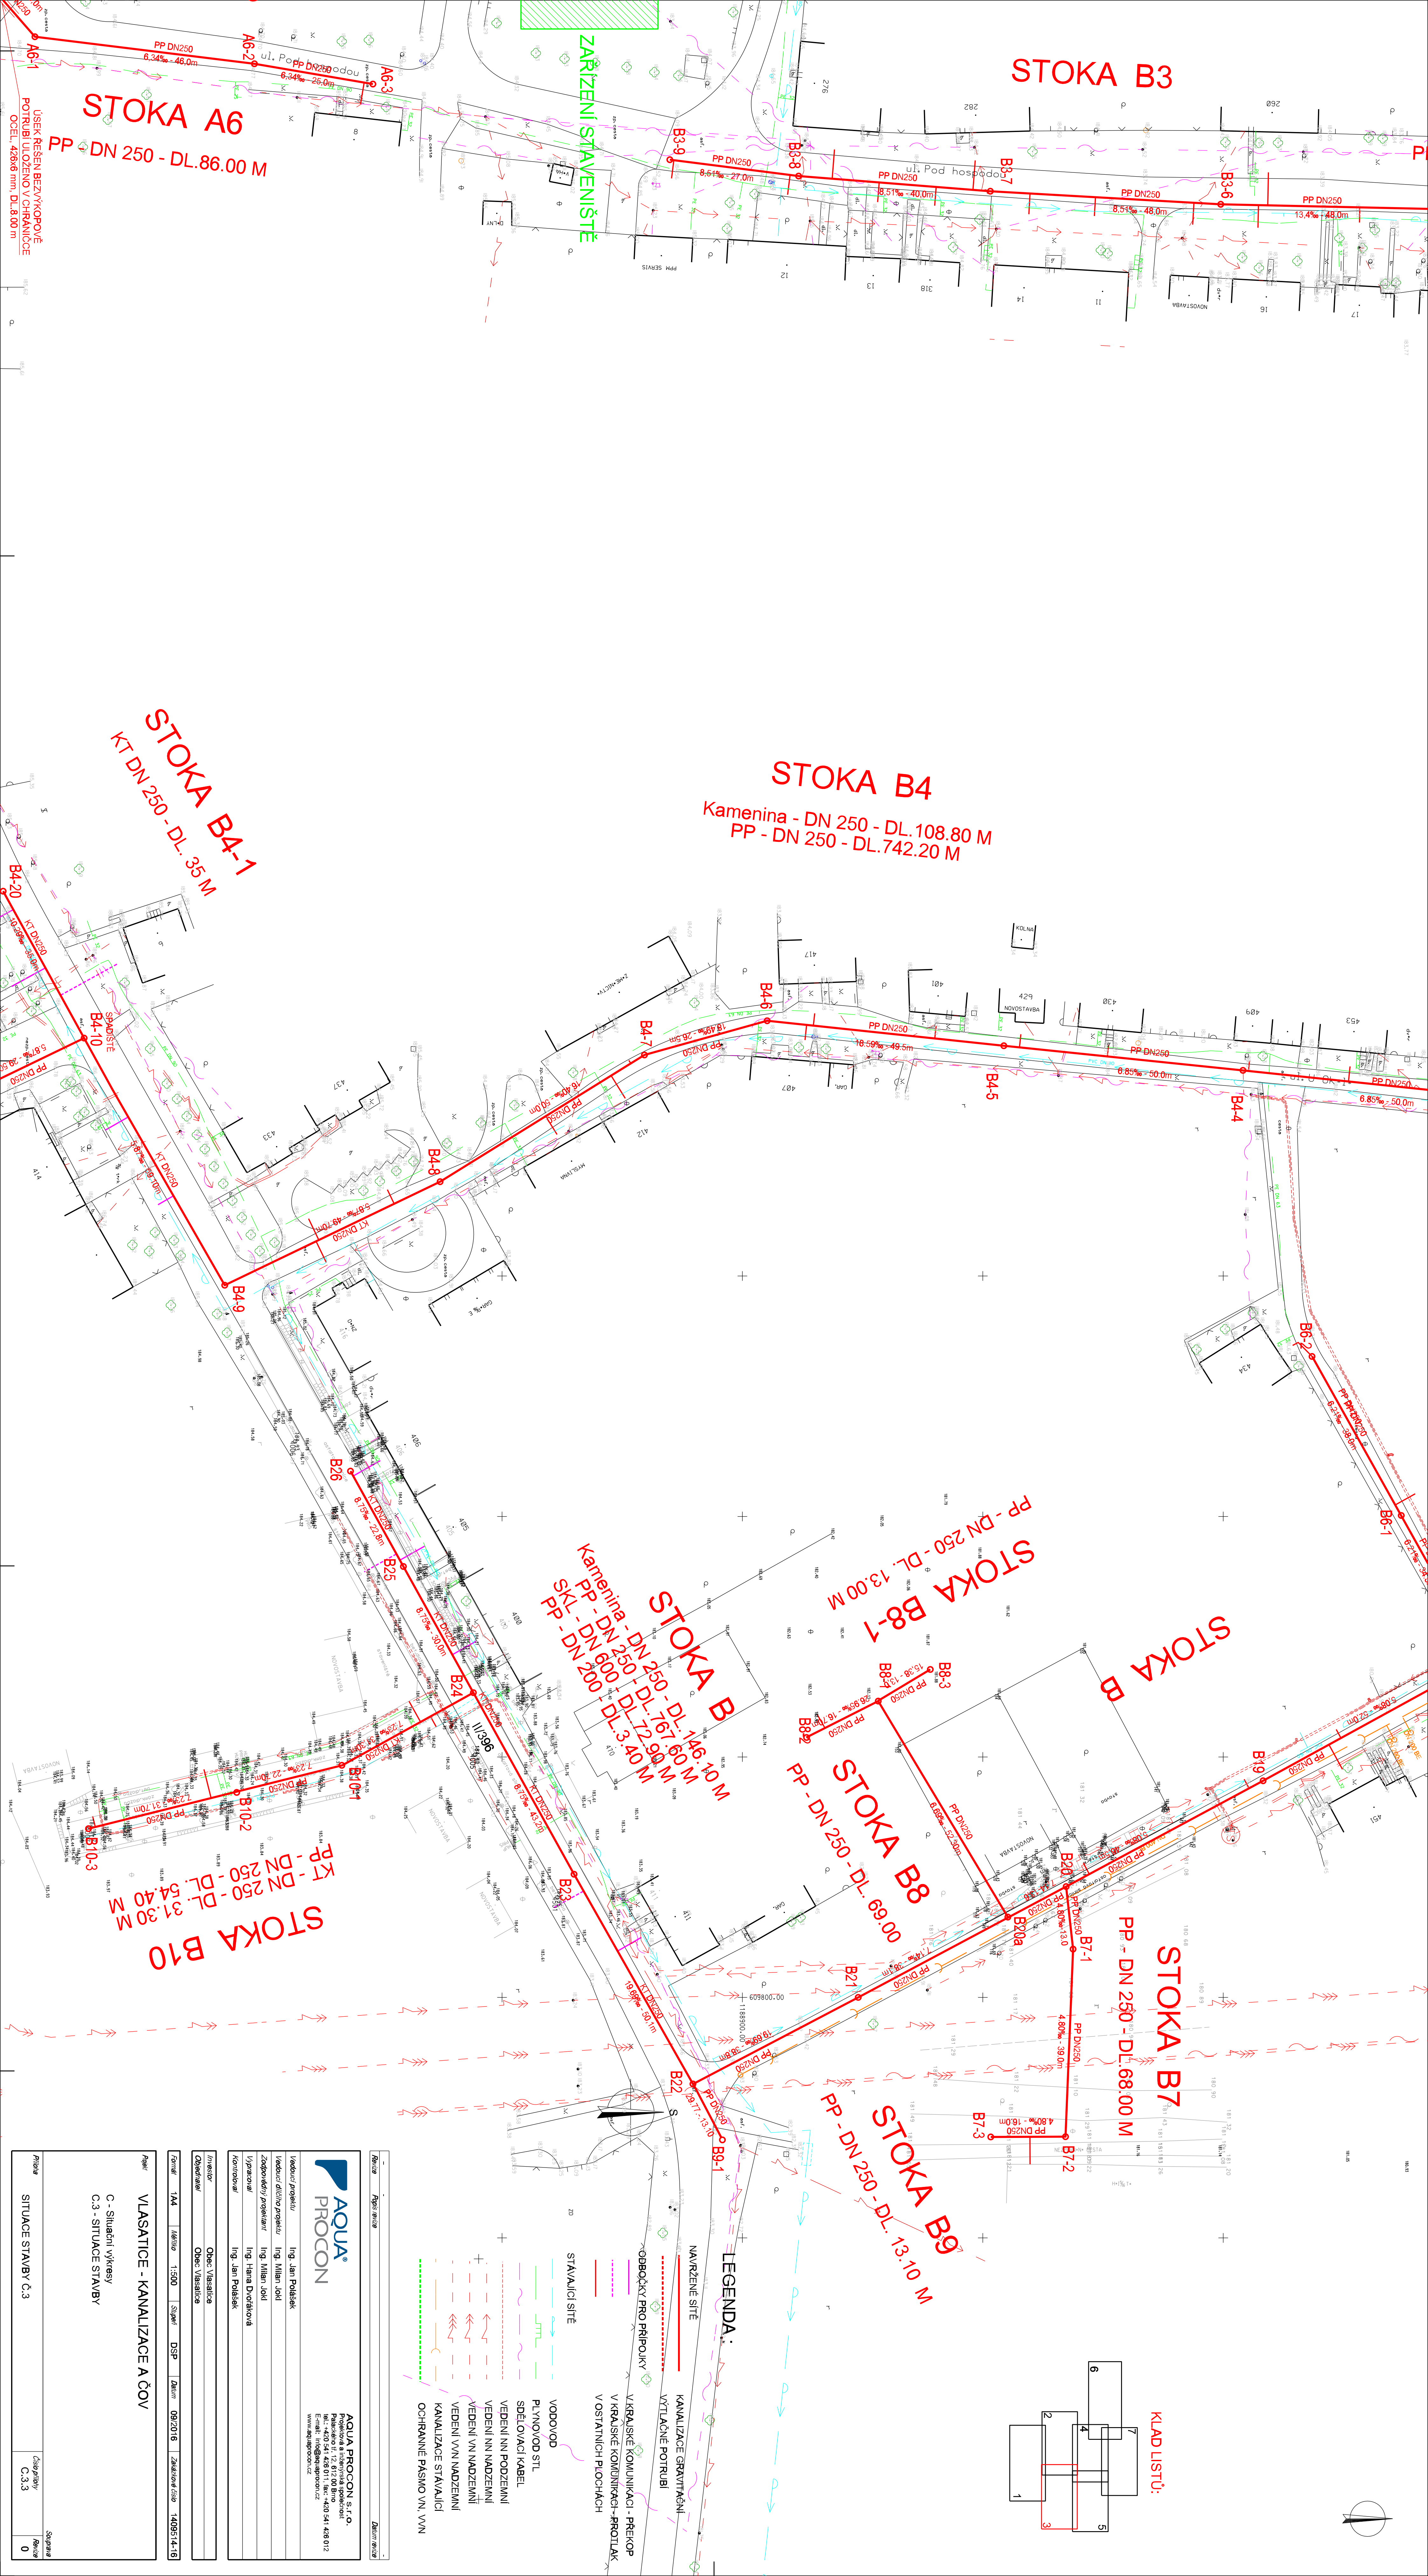

STOKA B3

STOKA A6

STOKA B4

Kamenina - DN 250 - DL.108.80 M
PP - DN 250 - DL.742.20 M

STOKA B4-1
KT DN 250 - DL.35 M

STOKA B
Kamenina - DN 250 - DL.146.10 M
PP - DN 250 - DL.767.60 M
SK - DN 200 - DL.3.40 M



STOKA B

STOKA B8
PP - DN 250 - DL.69.00

STOKA B7
PP - DN 250 - DL.68.00 M

STOKA B9
PP - DN 250 - DL.13.10 M

STOKA B10
KT - DN 250 - DL.31.30 M
PP - DN 250 - DL.54.40 M

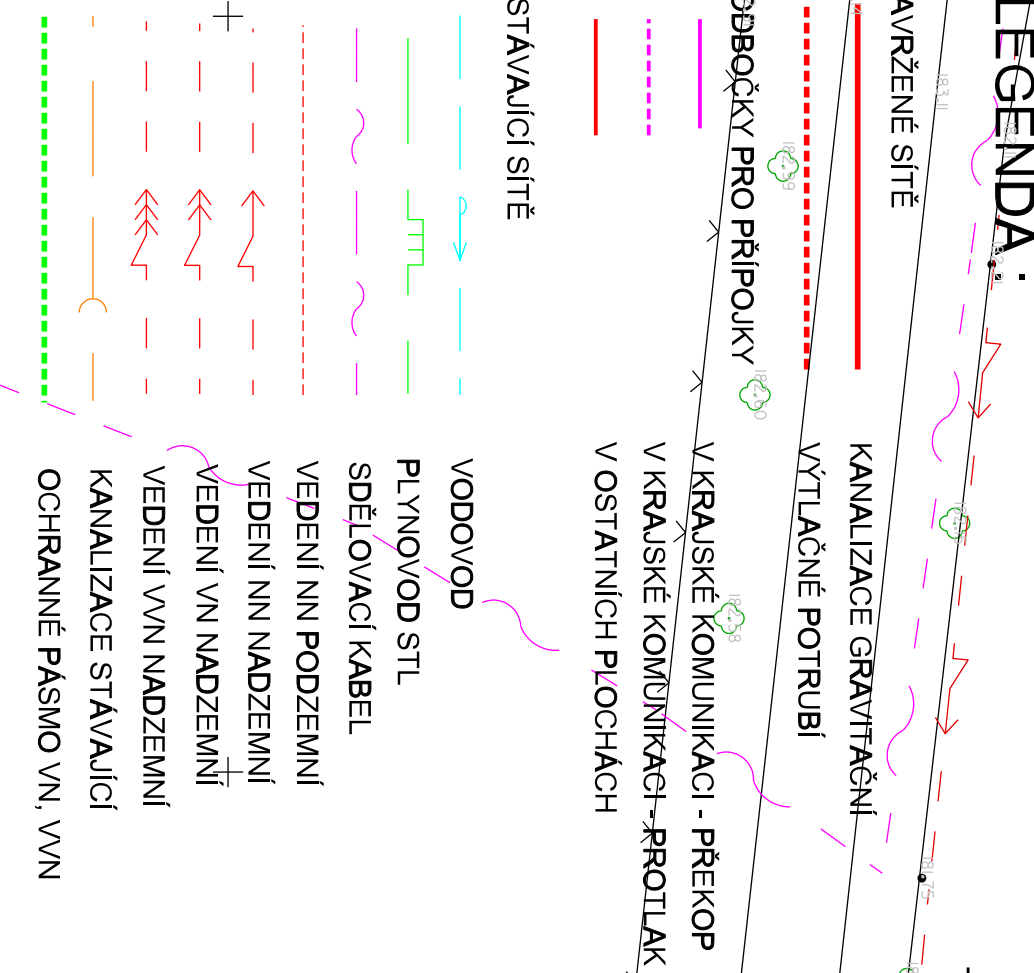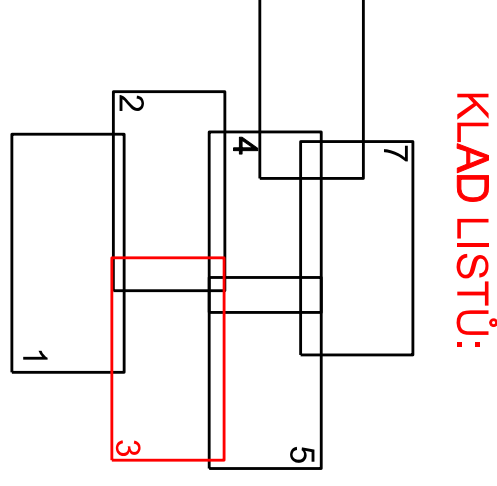

Firma		Datum	
AQUA PROCON		14.05.14	
Vedoucí projektu		Ing. Jan Polásek	
Vedoucí dílny projektu		Ing. Milan Jekl	
Zodpovědný projektant		Ing. Hana Dvořáková	
Výpracovní		Ing. Jan Polásek	
Kontrola		Ing. Jan Polásek	
Projekt		Obec Vlasatice	
Forma		1:44	
Měřítko		1:500	
Stupeň		DSP	
Zpracováno dne		09/2016	
Zpracováno		14.05.14	
Vlastník		VLASATICE - KANALIZACE A ČOV	
C - Situace výkresy		C3 - SITUACE STAVBY	
Situace staveb č.3		0	